


COMMERCIAL ENTRANCE DOORS – EXPLODED VIEW

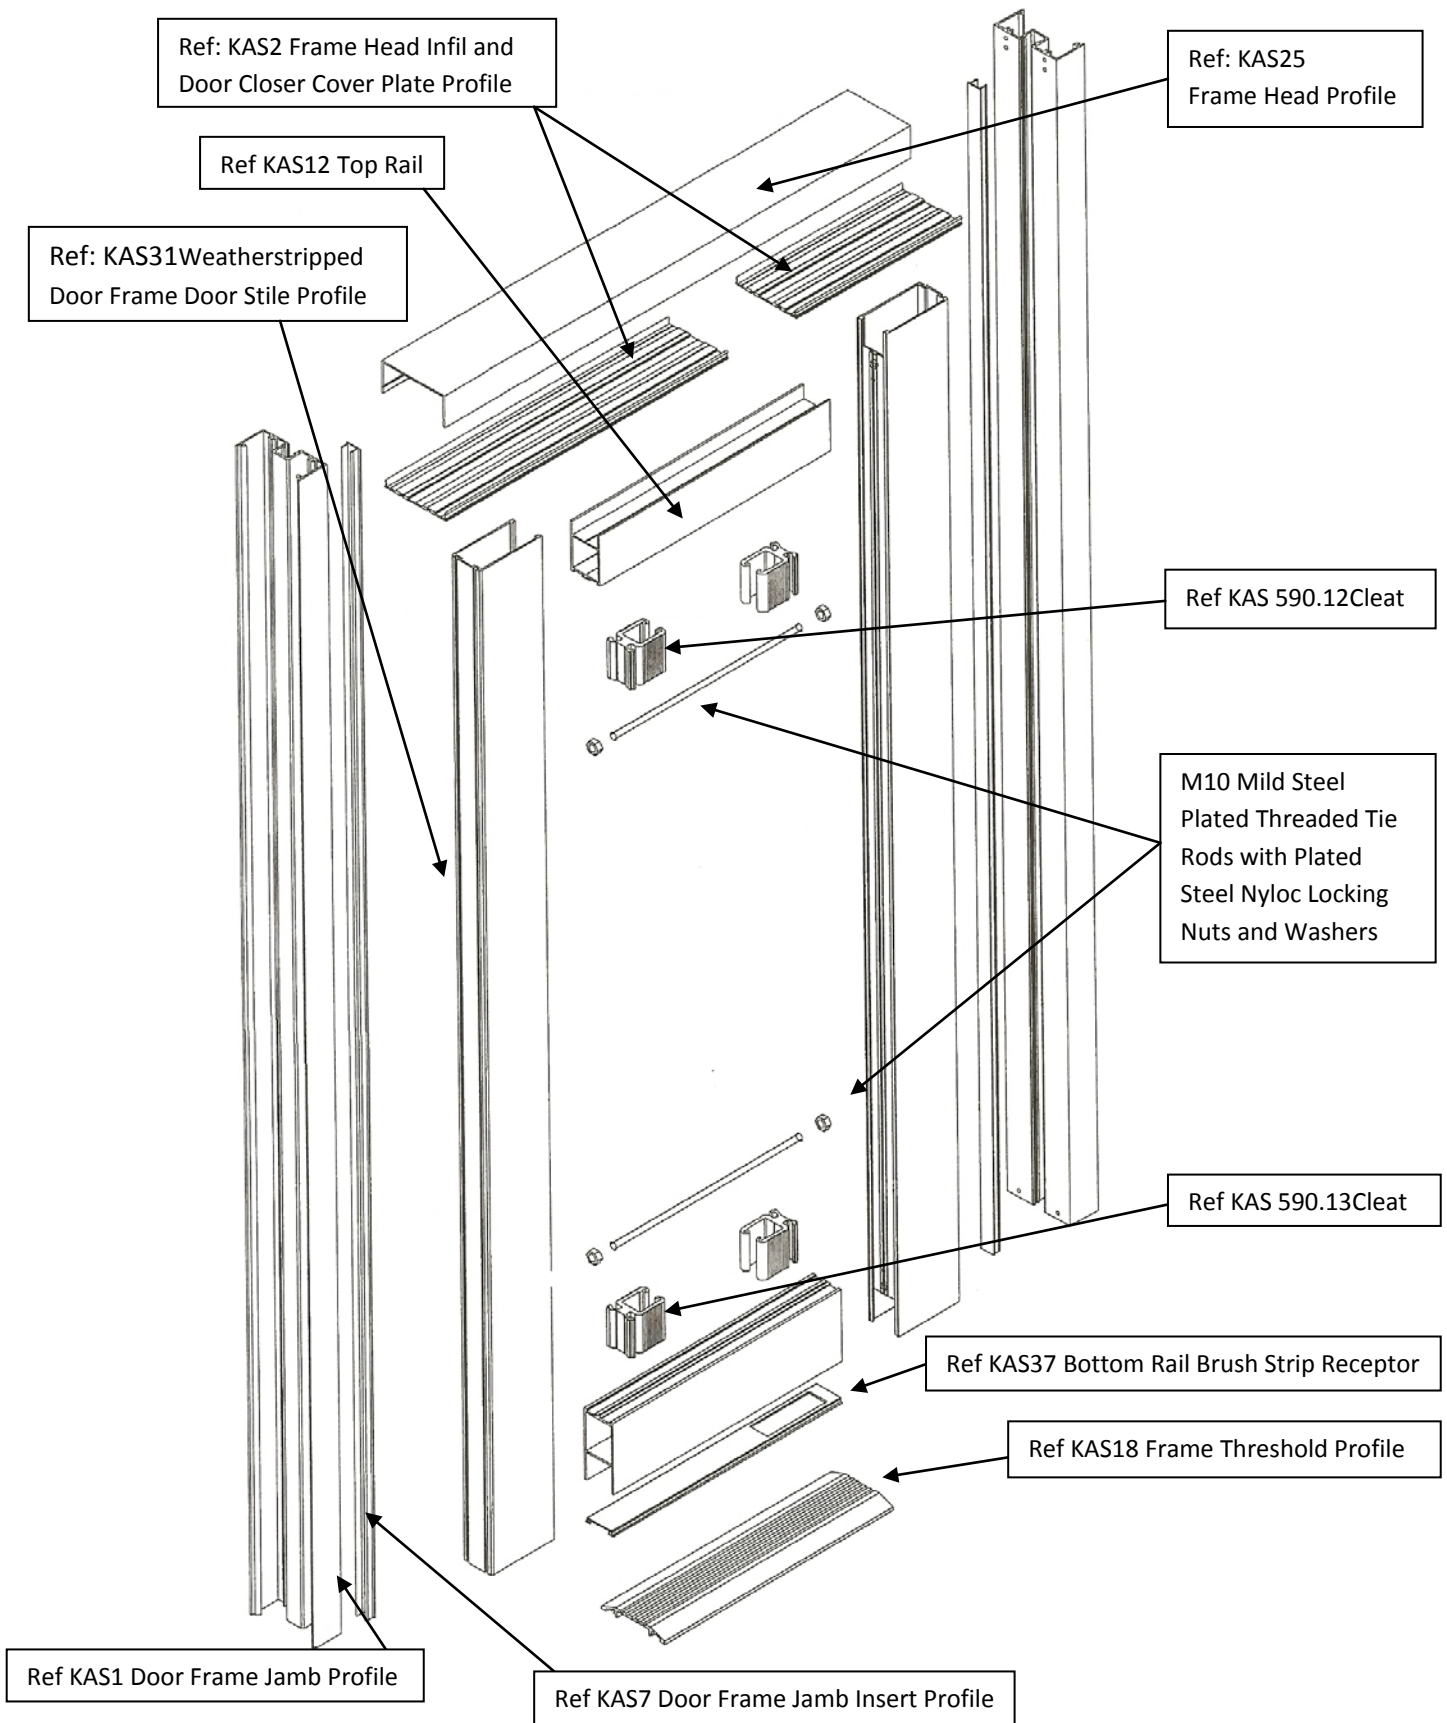

VIVA G&S Ltd

Unit 1, 219 Torrington Avenue, Coventry CV4 9HN

Telephone: 02476 694500

Fax: 02476 474333

Website: www.viva-group.co.uk

Email: enquiries@viva-group.co.uk



ISO9001:2008 Certificate No. FM547243